

SECTION 00 91 12

ADDENDUM NUMBER 3

PARTICULARS

- 1.01 DATE: JUNE 4, 2021**
- 1.02 PROJECT: JOSEPH F. DRAKE MEMORIAL LIBRARY REROOFING**
- 1.03 PROJECT NUMBER: B. C. NO. 2020697**
- 1.04 PSCA NUMBER: 001P**
- 1.05 OWNER: ALABAMA A&M UNIVERSITY**
- 1.06 ARCHITECT: NOLA | VAN PEURSEM ARCHITECTS, PC**

TO PROSPECTIVE BIDDERS


- 2.01 THIS ADDENDUM FORMS A PART OF THE CONTRACT DOCUMENTS AND MODIFIES THE BIDDING DOCUMENTS DATED MAY 12, 2021, WITH AMENDMENTS AND ADDITIONS NOTED BELOW.**
- 2.02 ACKNOWLEDGE RECEIPT OF THIS ADDENDUM IN THE SPACE PROVIDED IN THE PROPOSAL FORM. FAILURE TO DO SO MAY DISQUALIFY THE BIDDER.**
- 2.03 THIS ADDENDUM CONSISTS OF 6 PAGES.**

CHANGES TO THE PROJECT MANUAL – Not Used


CHANGES TO THE DRAWINGS

- 4.01 DRAWING A-2.0 – DETAILS 1-11:**
 - A. Detail 1/A2.0: Revise this detail per Attachment ADD3-REV.1/A2.0.
 - B. Detail 2/A2.0: Revise this detail per Attachment ADD3-REV.2/A2.0.
 - C. Detail 3/A2.0: Revise this detail per Attachment ADD3-REV.3/A2.0.
 - D. Detail 4/A2.0: Revise this detail per Attachment ADD3-REV.4/A2.0.
 - E. Detail 8/A2.0: Revise this detail per Attachment ADD3-REV.8/A2.0.

END OF ADDENDUM NUMBER 3

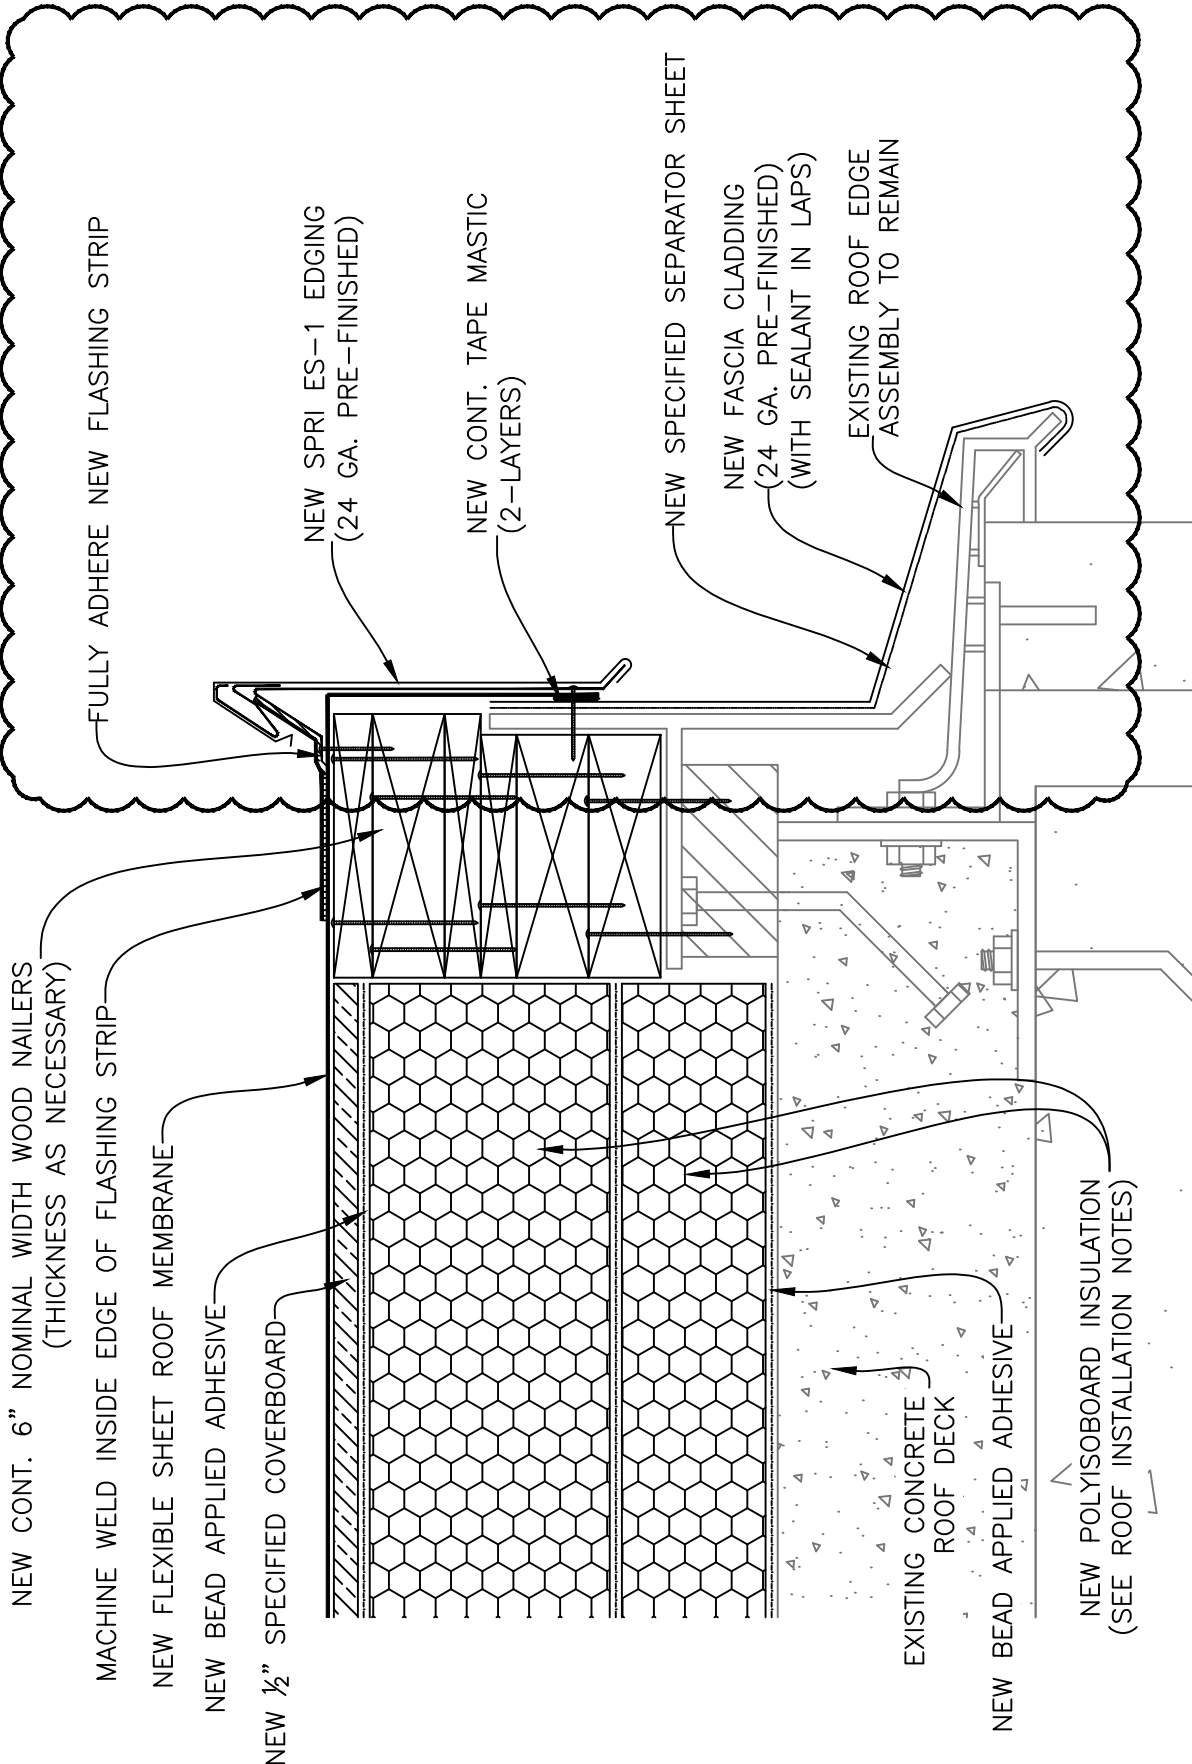


REVISED 1 High Roof Edge
A2.0 Scale: 3" = 1'-0" (DO NOT SCALE)

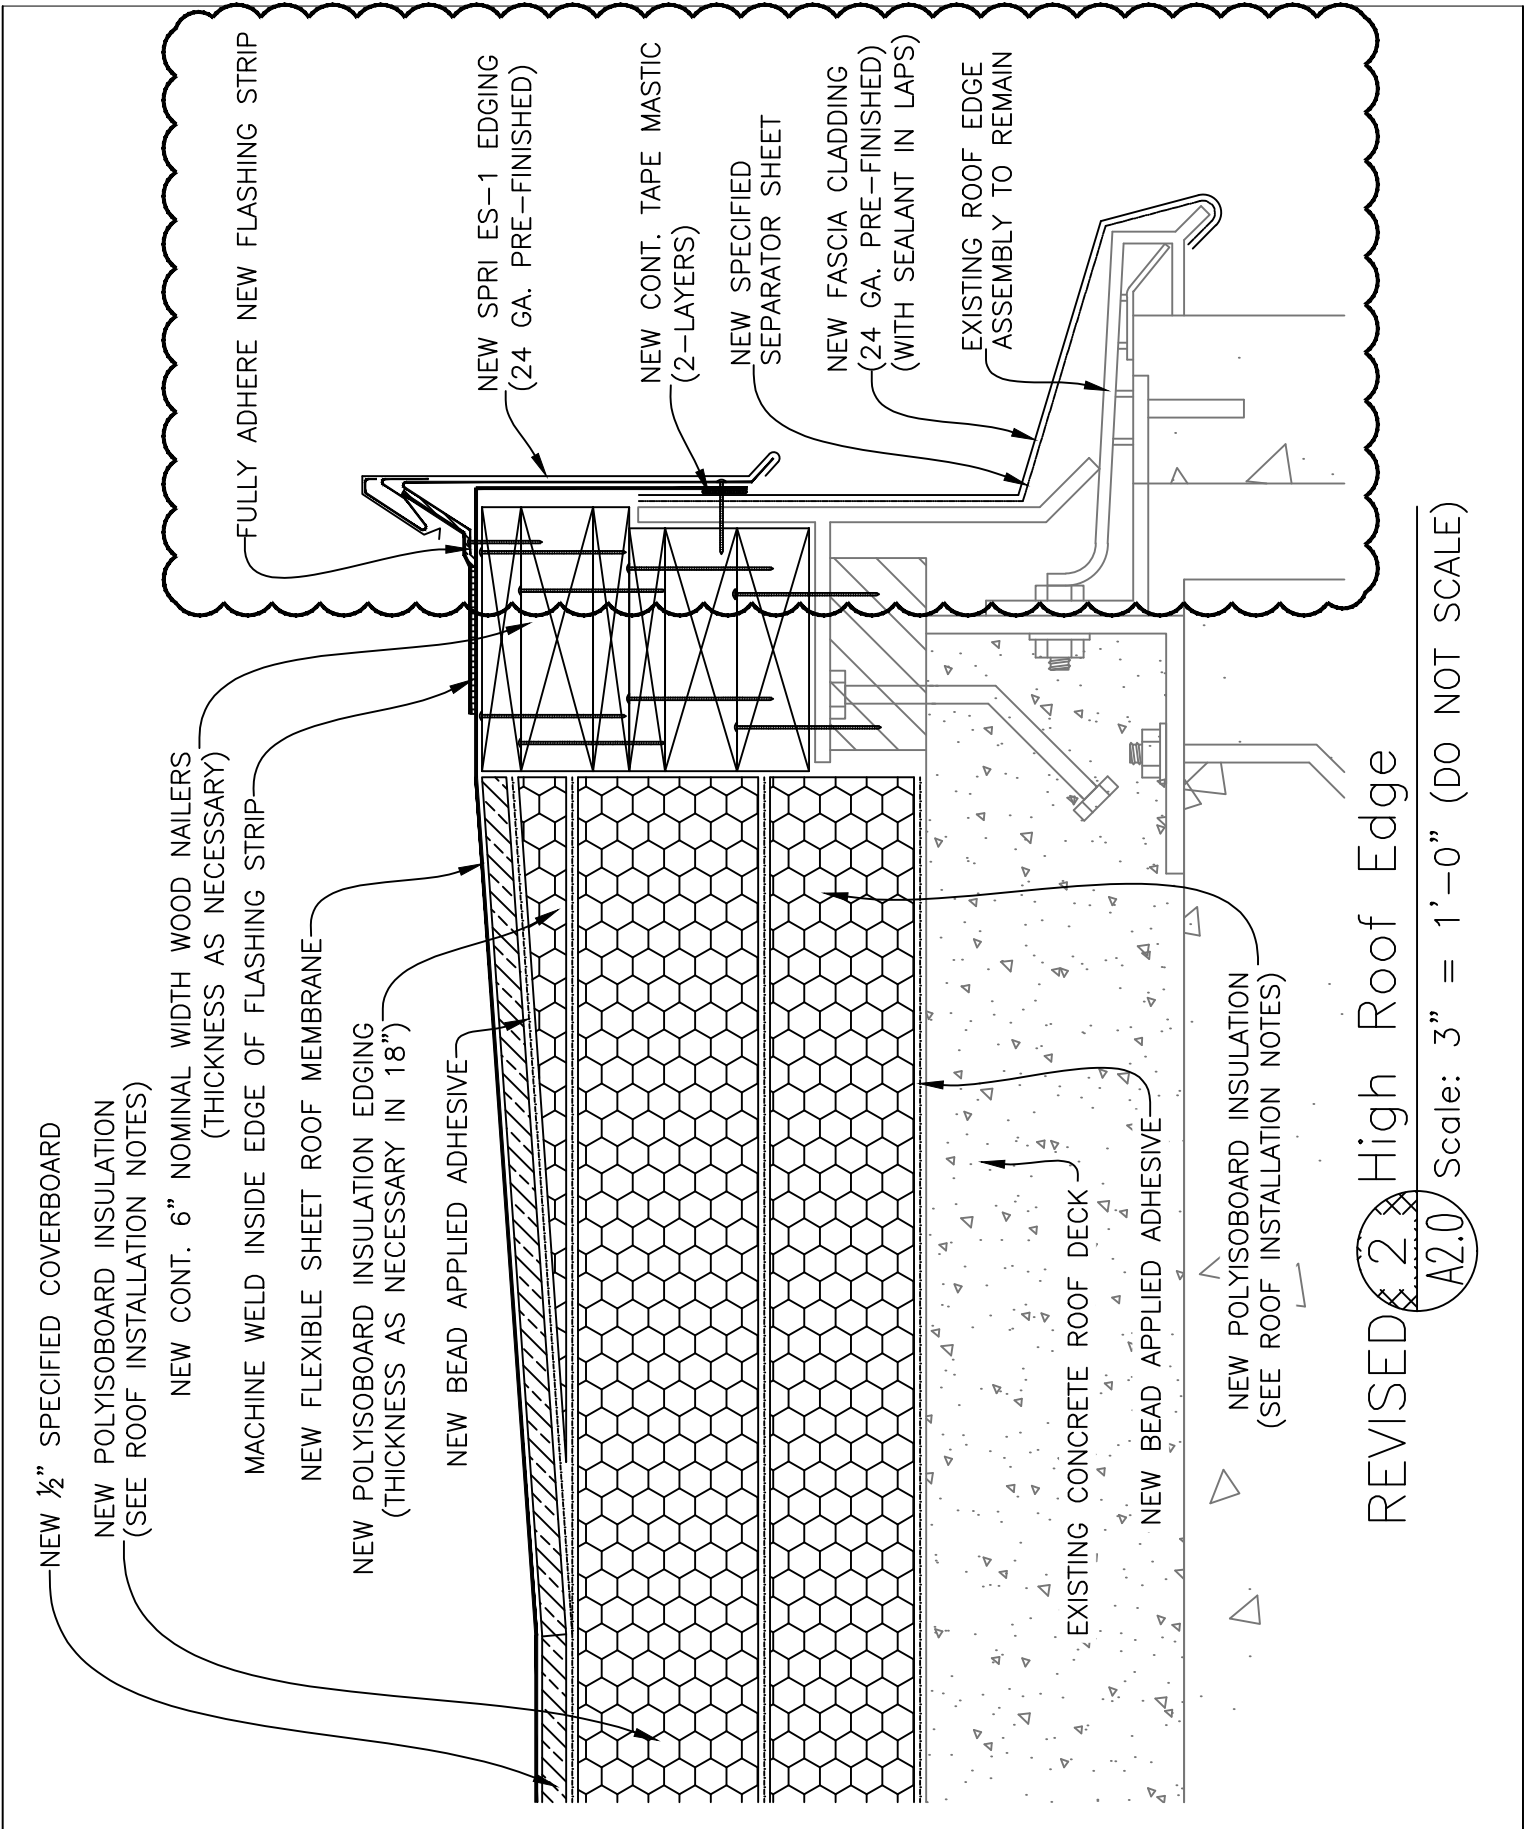

REVISED **2** High Roof Edge

A2.0 Scale: 3" = 1'-0" (DO NOT SCALE)

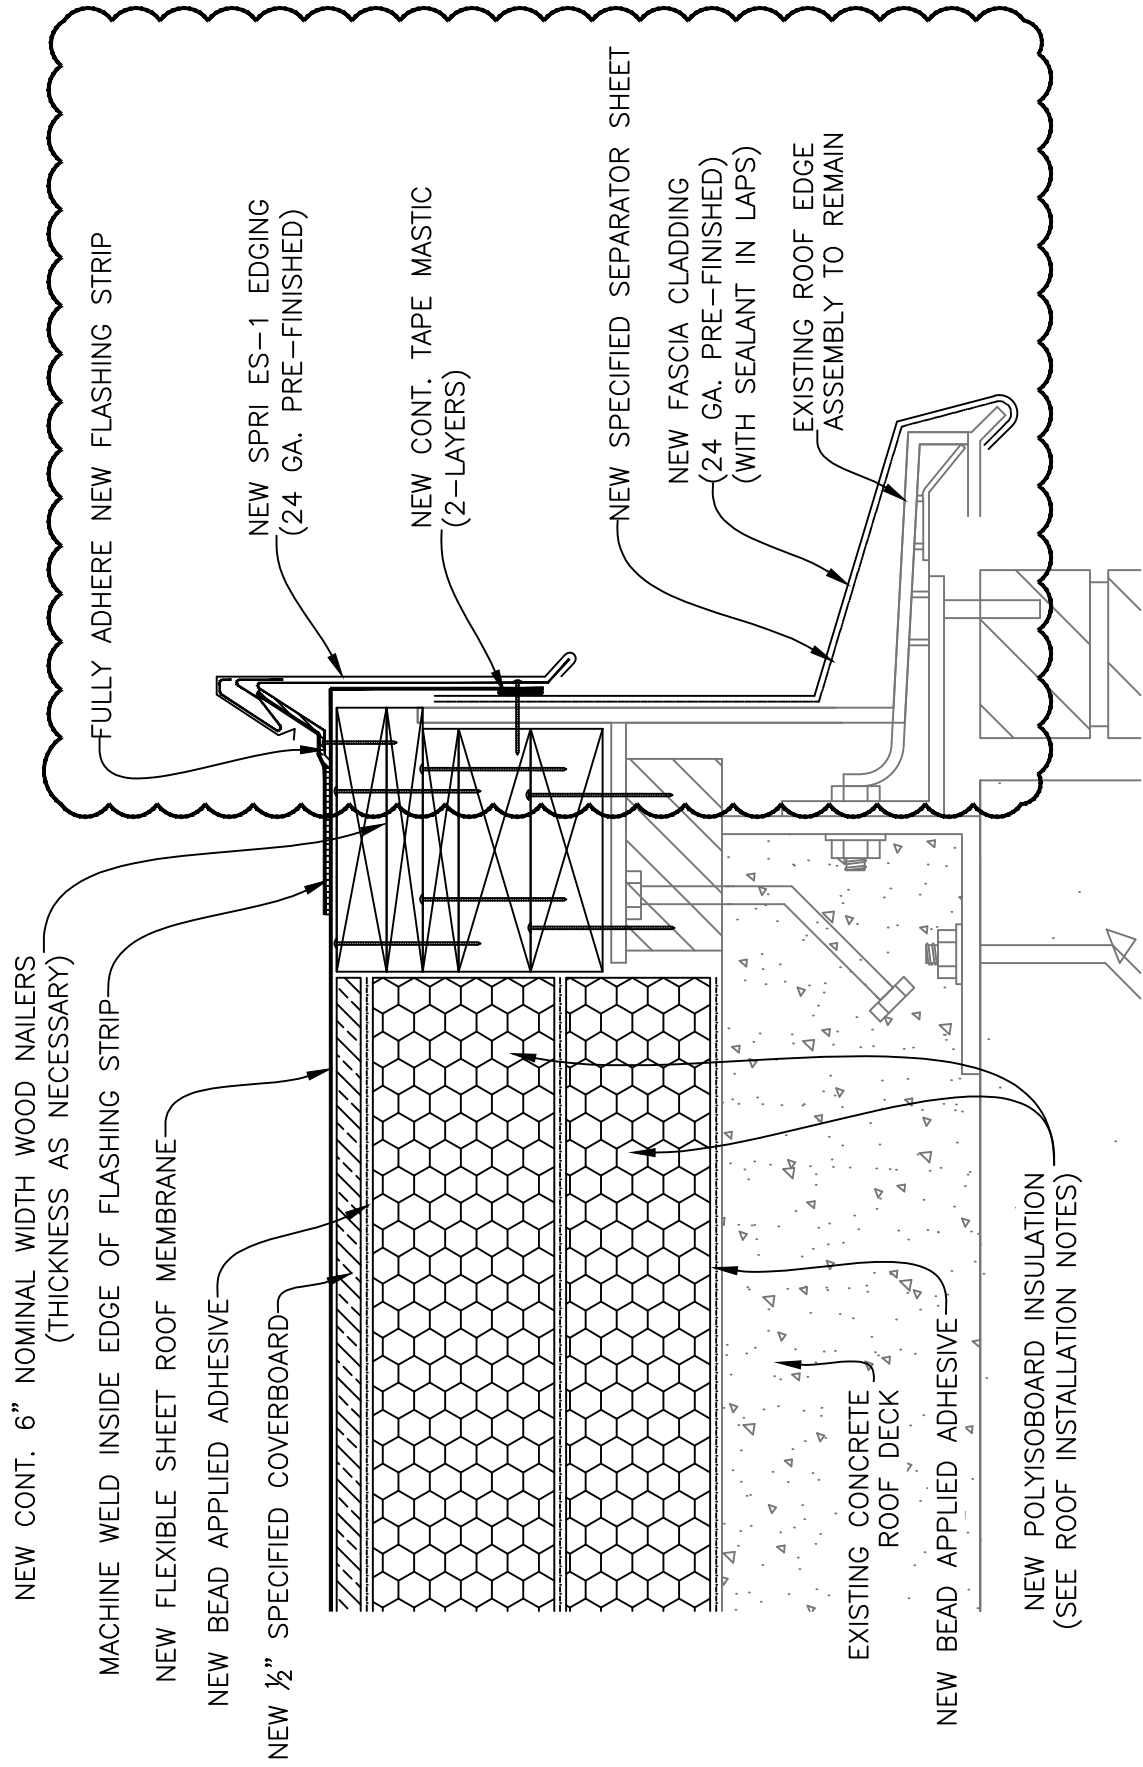

NEW CONT. 6" NOMINAL WIDTH WOOD NAILERS
(THICKNESS AS NECESSARY)

MACHINE WELD INSIDE EDGE OF FLASHING STRIP

NEW FLEXIBLE SHEET ROOF MEMBRANE

NEW BEAD APPLIED ADHESIVE

NEW 1/2" SPECIFIED COVERBOARD

EXISTING CONCRETE
ROOF DECK

NEW BEAD APPLIED ADHESIVE

NEW POLYISOBOARD INSULATION
(SEE ROOF INSTALLATION NOTES)

FULLY ADHERE NEW FLASHING STRIP

NEW SPRI ES-1 EDGING
(24 GA. PRE-FINISHED)

NEW CONT. TAPE MASTIC
(2-LAYERS)


NEW SPECIFIED SEPARATOR SHEET

NEW FASCIA CLADDING
(24 GA. PRE-FINISHED)
(WITH SEALANT IN LAPS)


EXISTING ROOF EDGE
ASSEMBLY TO REMAIN

REVISED **3** High Roof Edge

A2.0 Scale: 3" = 1'-0" (DO NOT SCALE)

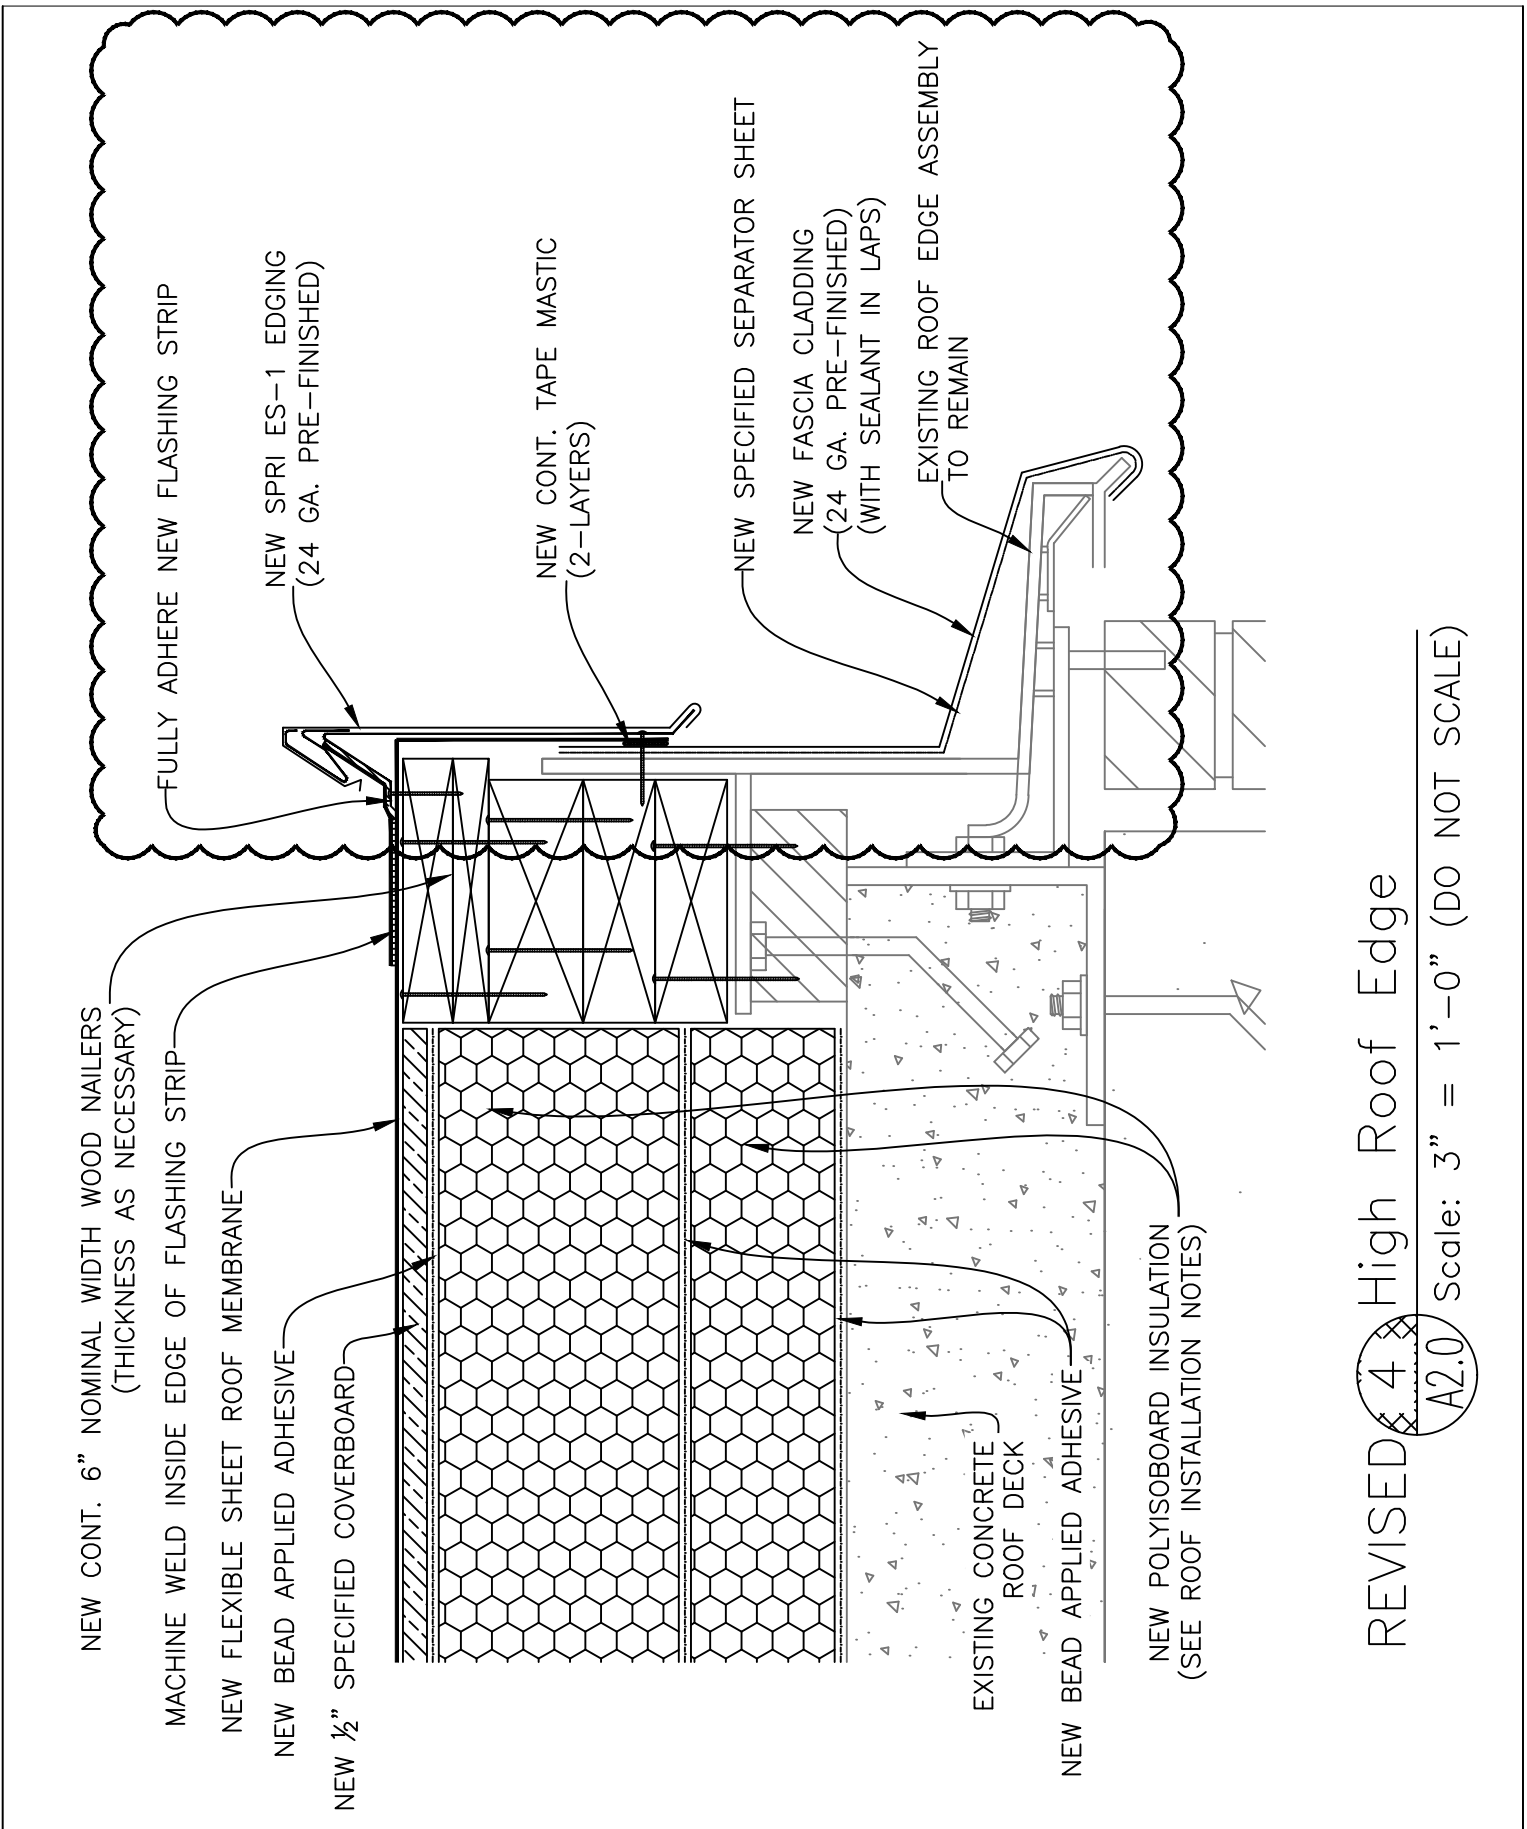

REVISED ~~4~~ ^{A2.0} High Roof Edge
 Scale: 3" = 1'-0" (DO NOT SCALE)

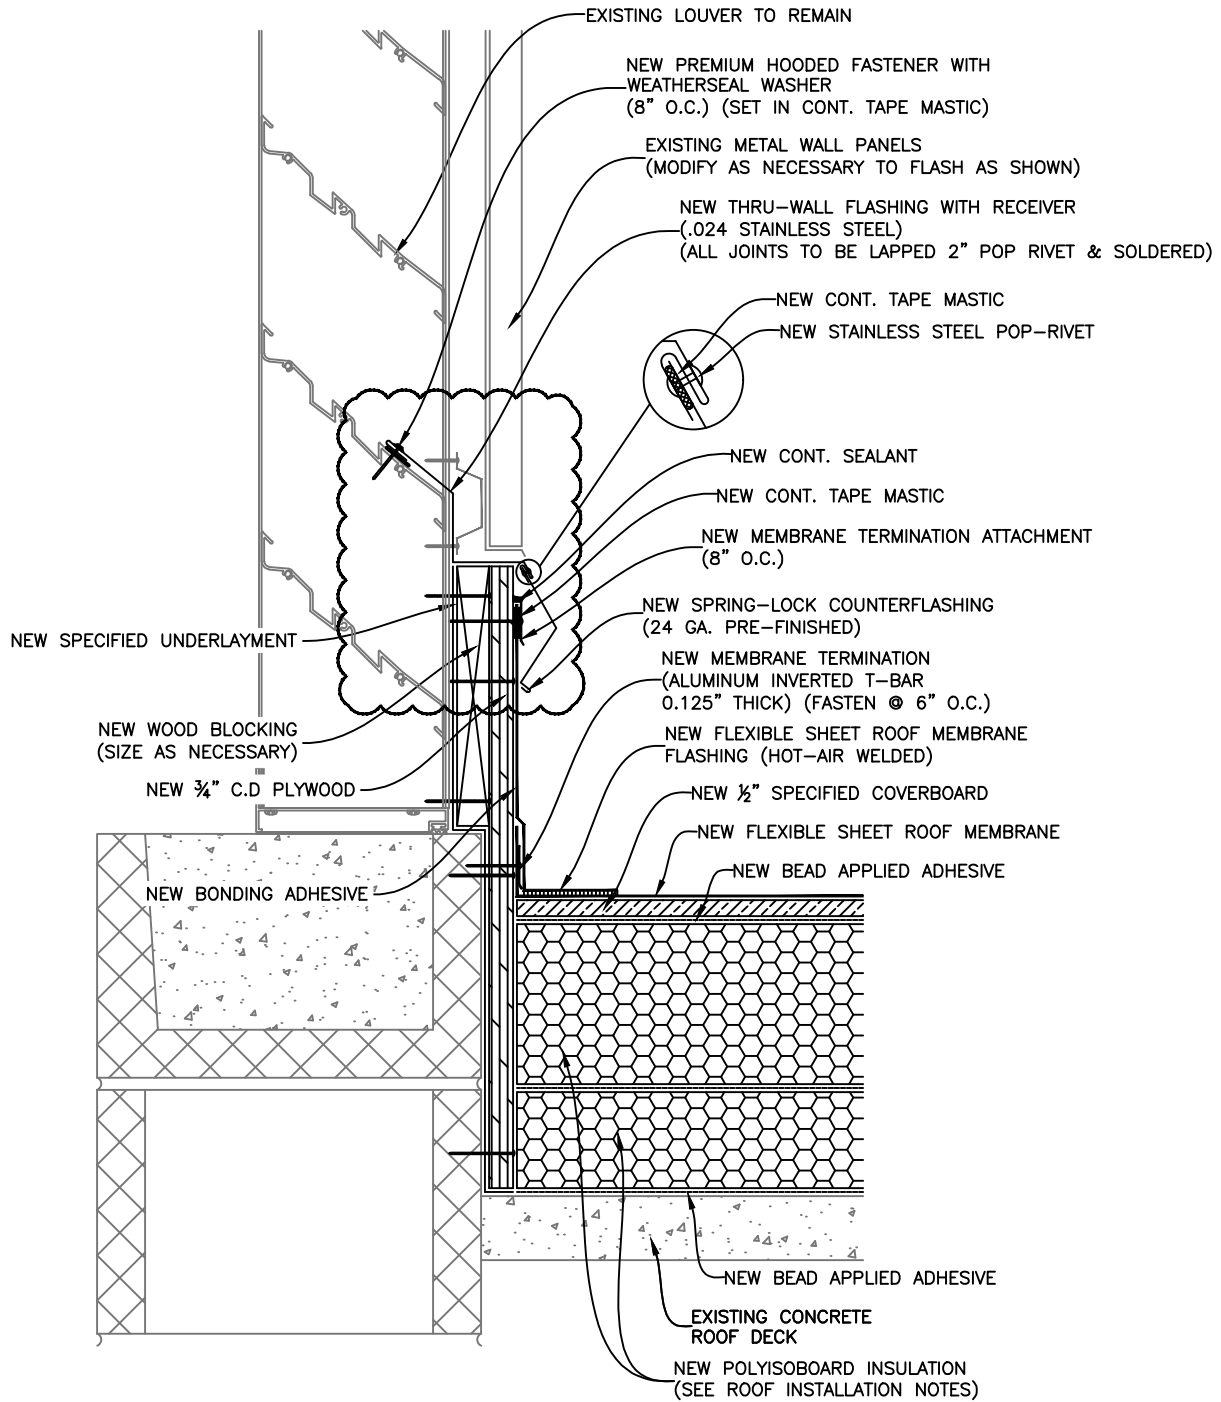

Base Flashing New Thru-Wall Flashing @
 REVISED 8 Metal Panels Over Existing Louver
 A2.0 Scale: Not To Scale